

Positively 4th Street



**Concepts for a New Gateway to
Downtown Leavenworth**



Step One: Testing the Street Section

Existing Conditions:

- 4-lanes
- 40 feet curb to curb
- 4-10' lanes
- App 10-foot sidewalks
- 12-15,000 vpd



Step One: Testing the Street Section

Potential Concept

- 3-lanes (2 direct lanes, two-way left turn lane)
- 35 feet curb to curb
- 11' direct lanes
- 13' TWTL
- 12-15,000 vpd



Example:
Jackson St.
US 54
Oshkosh, WI

Example:
Jackson St.
US 54
Oshkosh, WI





Example:
DeMers Ave
ND Hwy 297
Grand Forks, ND

Example: DeMers Ave ND Hwy 297 Grand Forks, ND



Example:

DeMers Ave
ND Hwy 297
Grand Forks, ND



Example: Nieman Rd Shawnee, KS



Example: Nieman Rd Shawnee, KS



REDUCE WEST
PARKING IN 4
TO 60' - NO
REDUCTION OF
PARKING

CONSISTENT
15' SIDEWALK
AREA ON
EAST SIDE

HIGH
VISIBILITY
CROSSWALKS
THROUGHOUT

DOWNTOWN
LANDMARK
GATEWAY
FEATURE

FORCED
RIGHT TURN
FROM
RIGHT LANE
✓

PARKING LOT
REDUCTION TO
ADD 5' TO
SIDEWALK
WIDTH - NO
IMPACT ON
PARKING

BUMP OUTS
ON CHARLOTTE
STREET

DEDICATE 5'
OF PARKING
LOT TO WIDEN
SIDEWALK TO
15'

DEDICATE 5'
OF PARKING
LOT TO WIDEN
SIDEWALK TO
15'

PATTERNED
PAVEMENT
IN TWO WAY
TURN LANE

BUMP OUTS
ON CHARLOTTE
TO REDUCE
CROSSING
DISTANCE, INCREASE
RADIUS



Example: High Visibility Crosswalk and Refuge Median



Example: High Visibility Crosswalk and Refuge Median





Example:
Surface median
in turn lane

REDUCE WEST
PARKING BAY
TO 60' - 100'
REDUCTION OF
PARKING

MAJOR OPEN
SPACE
FEATURE
WEST OF CITY
LOT

CONSISTENT
15' SIDEWALK
AREA ON
EAST SIDE

PEDESTRIAN
MEDIAN WITH
VERTICAL
LIGHTING
ELEMENTS

PARKING LOT
REDESIGN TO
ADD 5' TO
SIDEWALK
WIDTH - NO
IMPACT ON
PARKING

BUMPOUTS
ON CHEROKEE
STREET

DEDICATE 5'
OF PARKING
LOT TO WIDE
SIDEWALK -
15'

MAINTAIN
EXISTING
CURB LINE
ON
DELMAR ST


PATTERNED
PAVEMENT IN
TWO WAY
TURN LANE

BUMPS
ON
SHAWNEE ST
RETURNS

SHAWNEE AVE	15'
1	11'
2	13'
3	11'
SHAWNEE AVE	15'
10' - 10' turn off indicated on SOUTH SIDE	

MAINTAIN
EXISTING
CURB LINE
ON
DELMWARE ST

REDE
MEDIAN
VEHICLE
LIGHT
ELEV

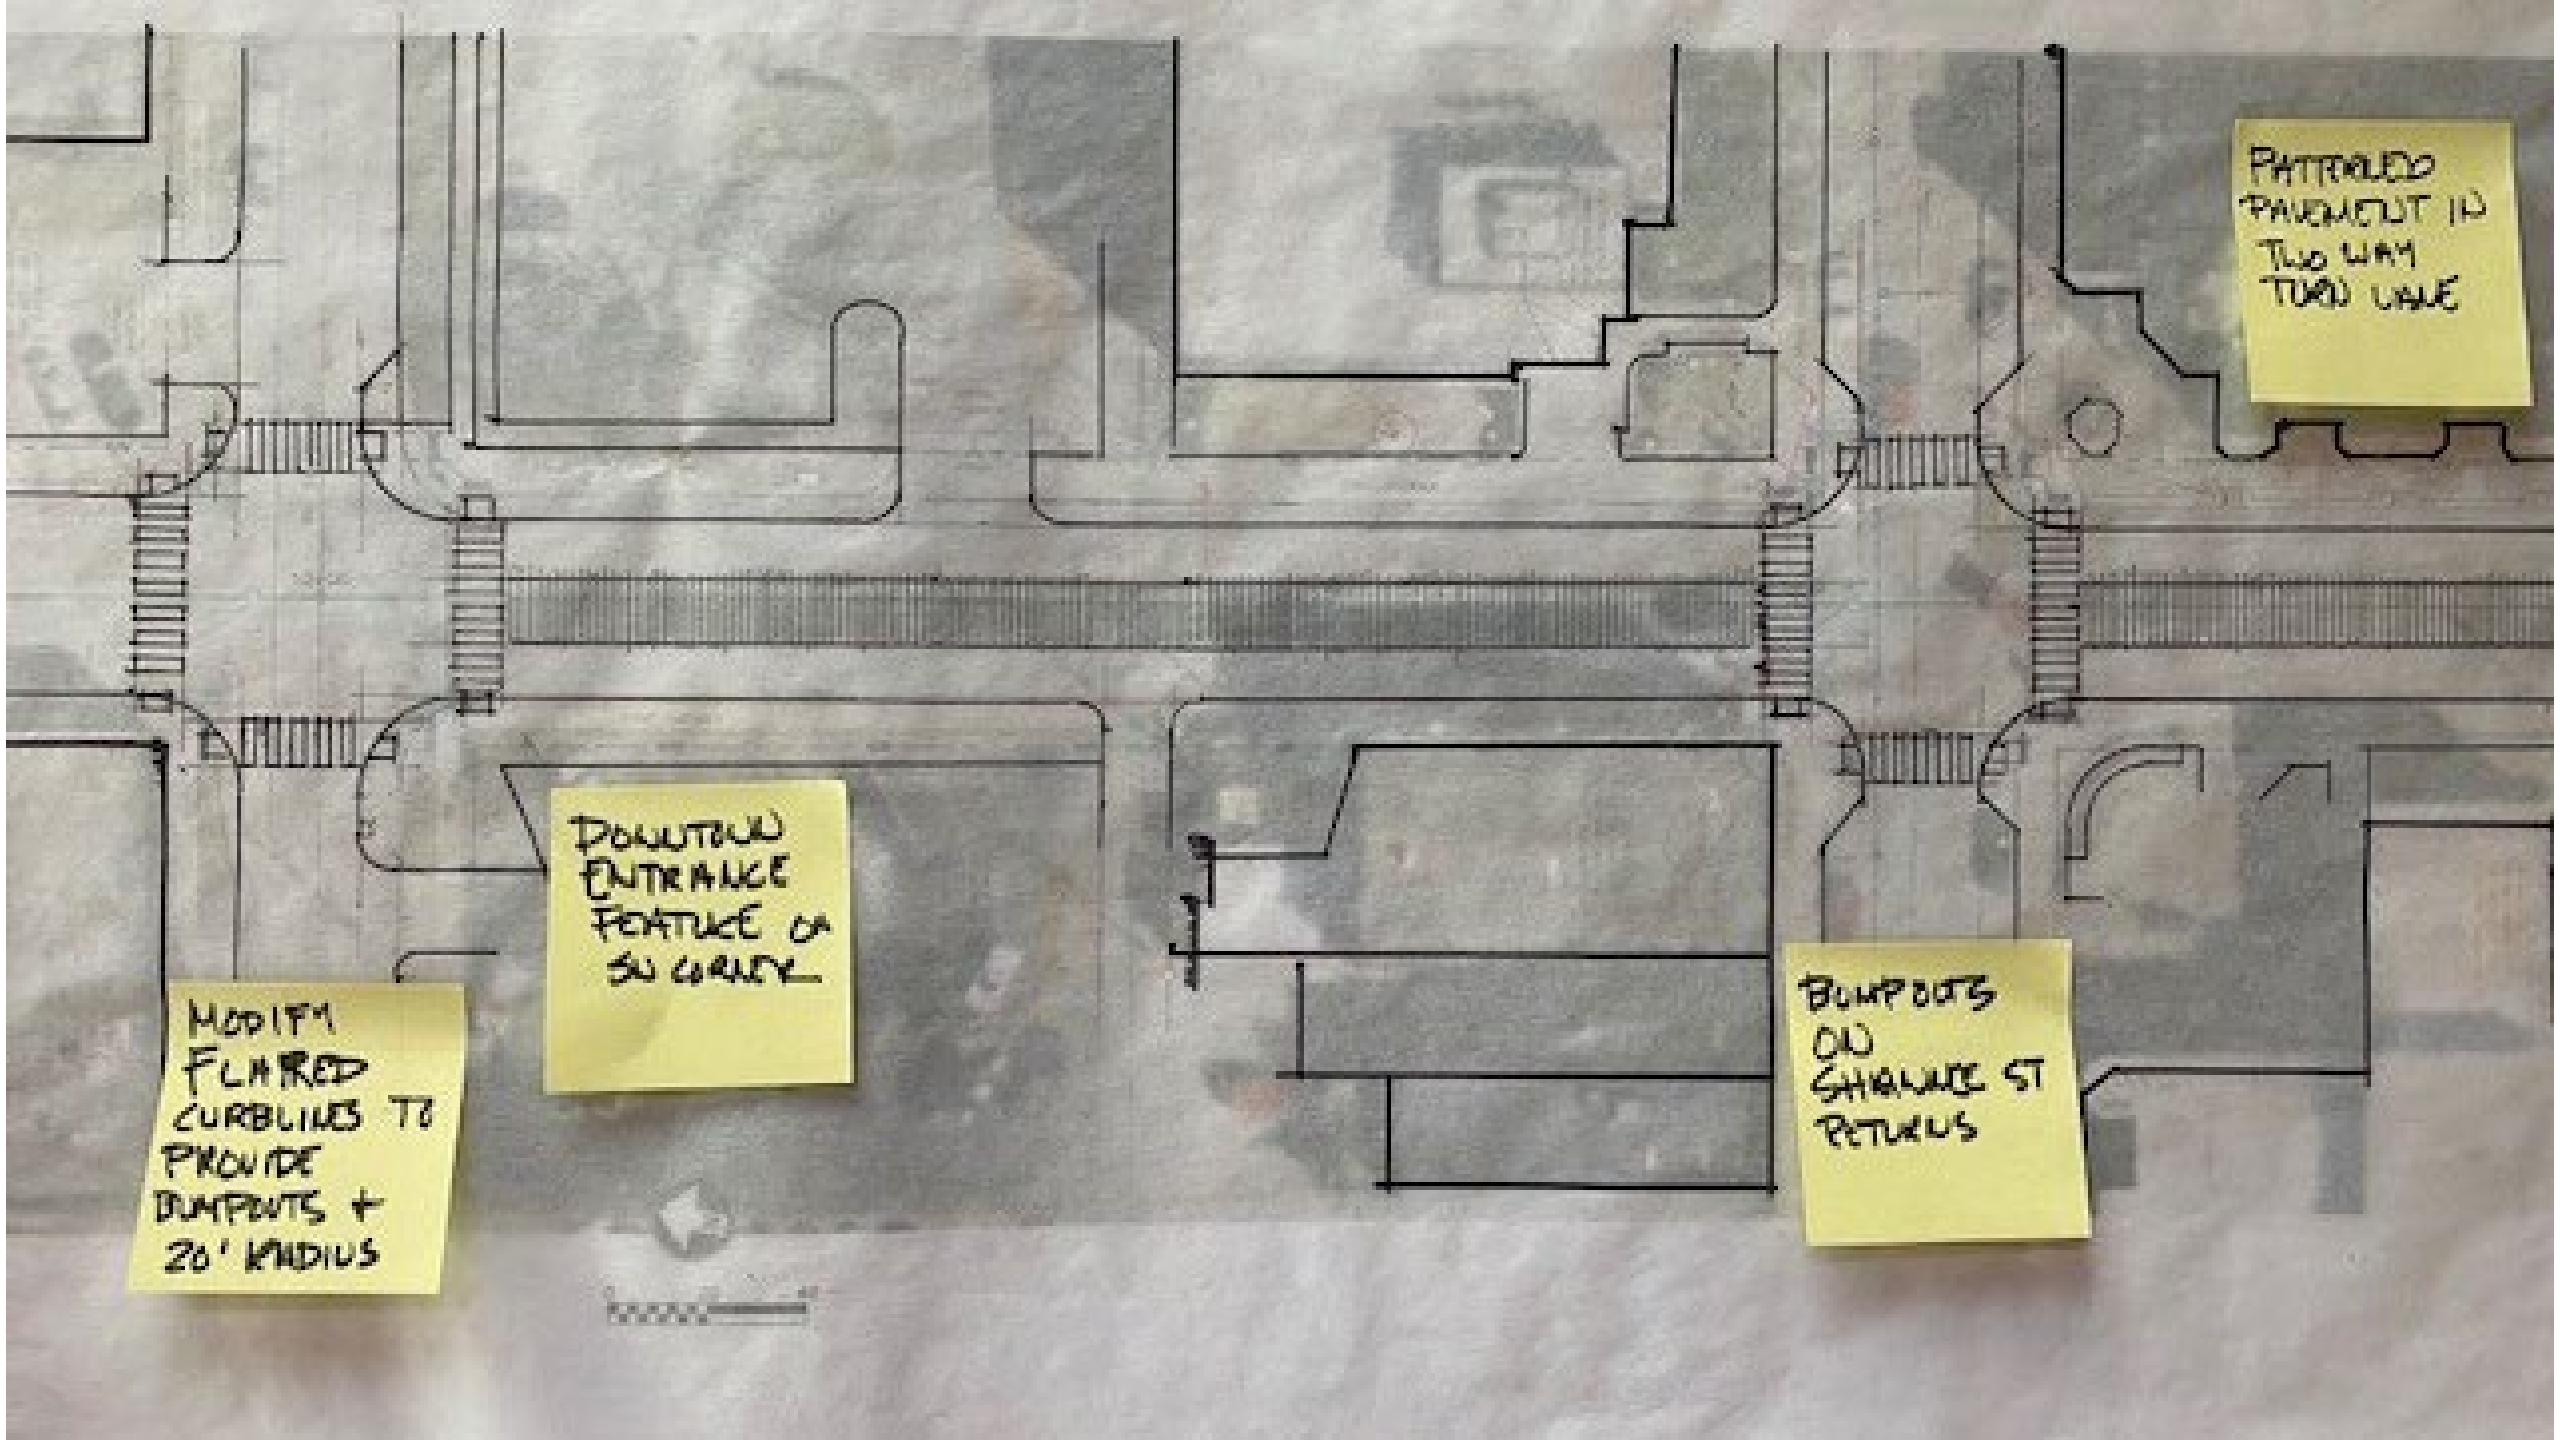

A hand-drawn street layout on a textured background, featuring several yellow sticky notes with handwritten text. The drawing includes street lines, sidewalks, and various geometric shapes representing buildings and infrastructure. A north arrow is located at the bottom center, pointing towards the upper left. The sticky notes are placed at different locations: one in the top right corner, one in the middle left, one in the bottom left, and one in the bottom right.

PATTERNED
PAVEMENT IN
TWO WAY
TURN LANE

DOWNTOWN
ENTRANCE
FEATURE ON
SOUTH CURB

MODIFY
FLARED
CURBLINS TO
PROVIDE
BUMPBOTS +
20' RADIUS

BUMPBOTS
ON
SHAWNEE ST
RETURNS

Step Two: Enhancements





CHIOCI


CHENKHEE

✓ LOW PLANTINGS -

4th STREET

GATEWAY MONUMENT

Gateway Monument Grand Forks

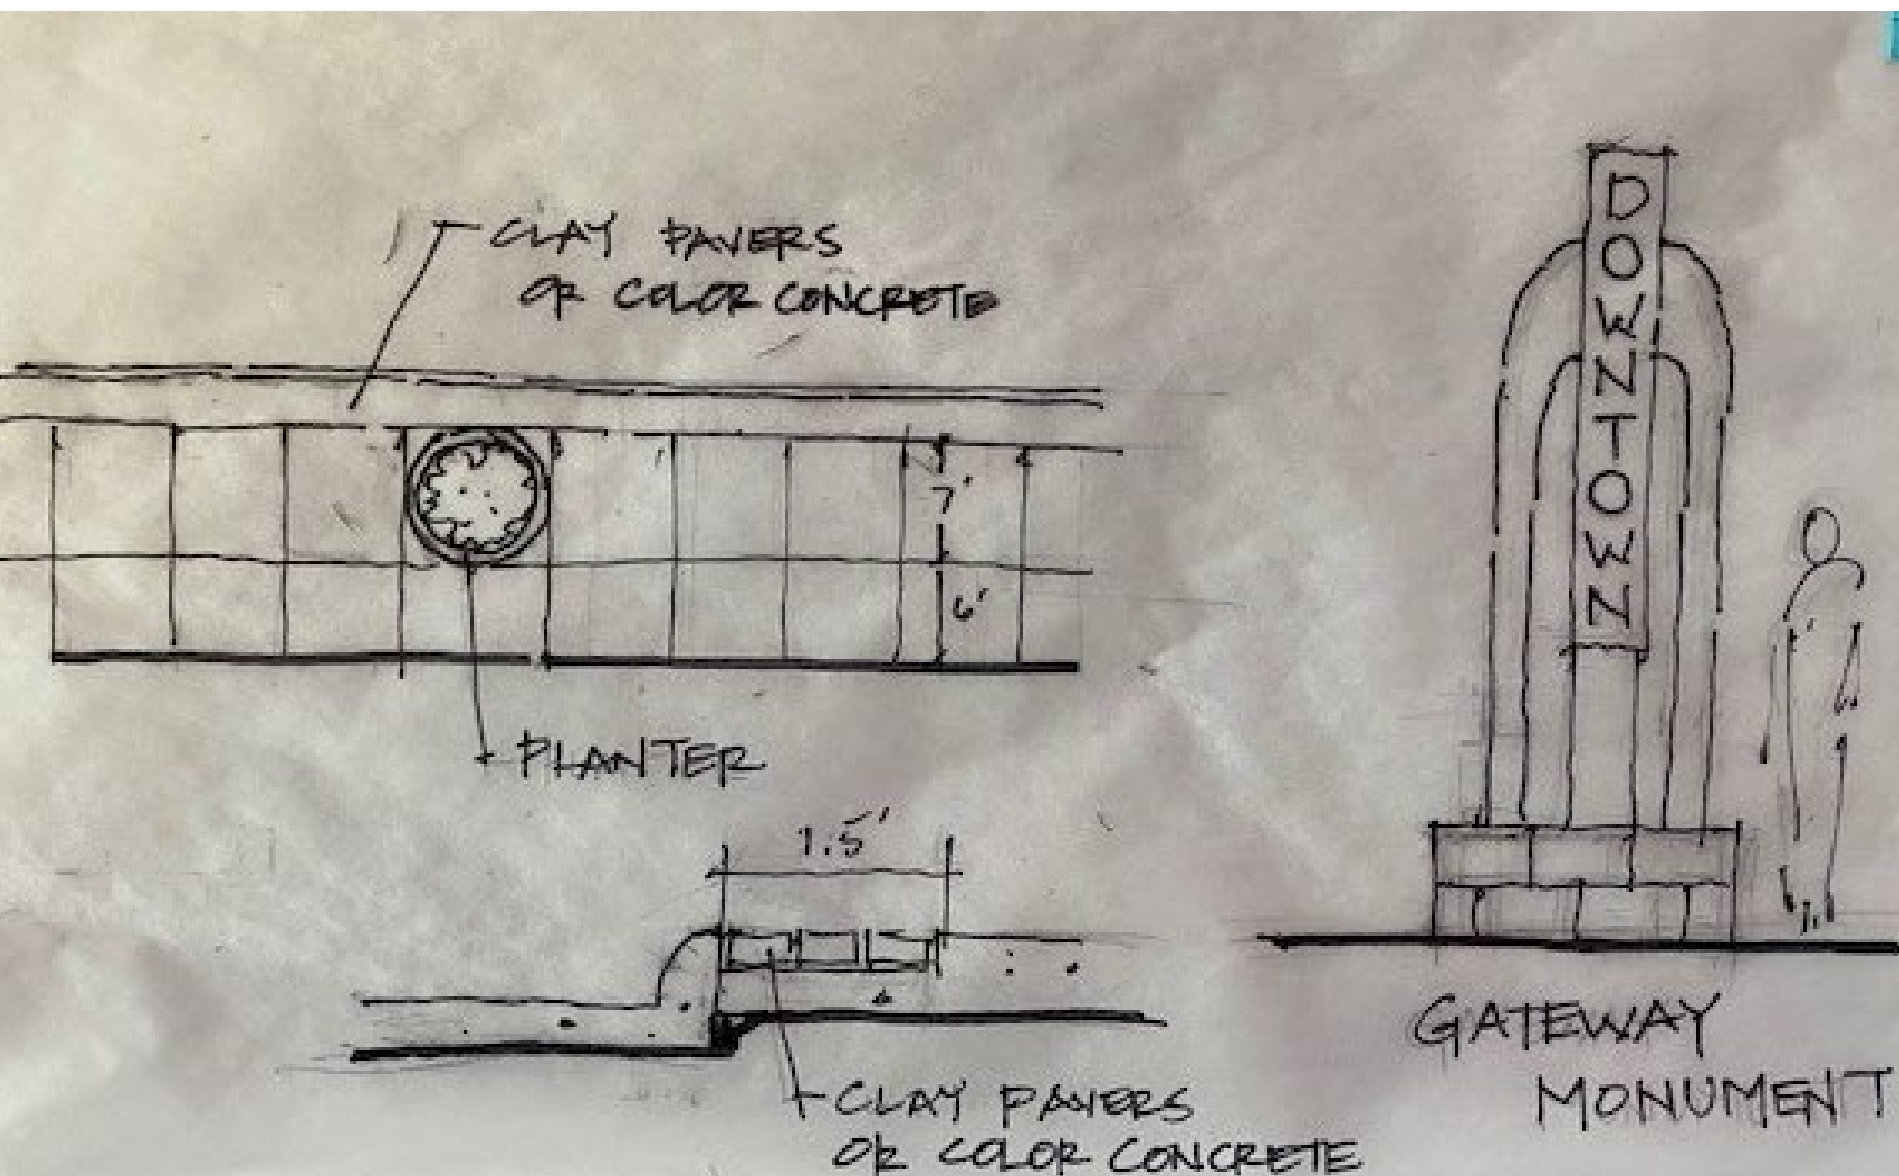

Gateway Monument Grand Forks



Arch Lighting Salina






Limestone Planters


Light Pole “Wrap” KCMO




THIS IMAGE IS FOR REFERENCE ONLY AND DISPLAYS THE CONCEPT OF A METAL PANEL WRAPPED AROUND A LIGHT POLE TO ESTABLISH AN IDENTITY FOR A NEIGHBORHOOD.

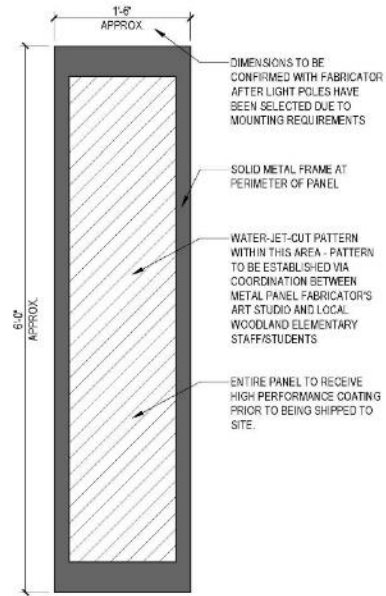

B4 **TYP. ELEVATION: ID MARKER**
1" = 1'-0"

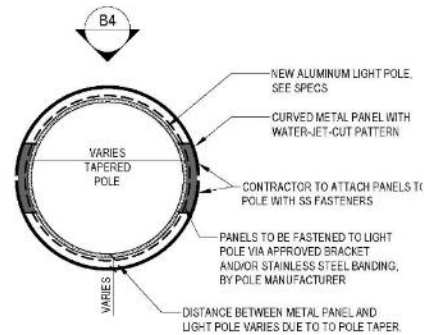

A4 **TYP. PLAN: NEIGHBORHOOD ID MARKER**
3" = 1'.0"

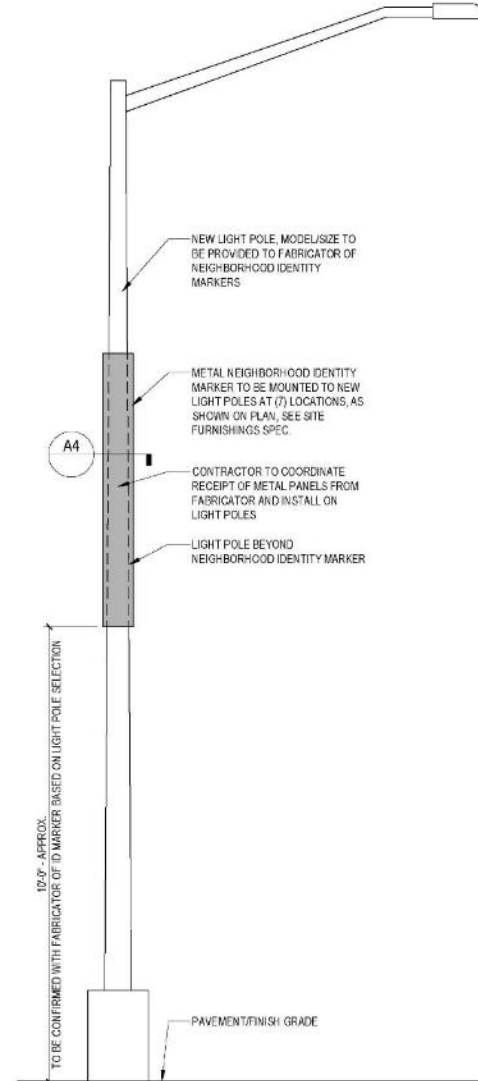

A5 TYP. ELEVATION: ID MARKER & POLE
1/2" = 1'-0"

A3 ID MARKER CASE STUDY IMAGE

A hand-drawn site plan of a city parking lot. The plan shows a rectangular lot with several internal divisions. On the left side, there are two rows of parking spaces, each with a tree symbol. On the right side, there is a large rectangular area labeled 'LIGHT COLUMNS W/ LOW PLANTINGS'. Below this, there is a smaller rectangular area with three small squares. At the bottom, there is a row of parking spaces with a tree symbol. The plan is oriented with a north arrow pointing towards the top right. Street names are labeled: 'DELAWARE ST' at the top, '4TH ST' in the middle, and 'DELAWARE ST' at the bottom. A blue sticky note is placed over the bottom right corner of the plan.

LIGHT COLUMNS
W/ LOW PLANTINGS

CITY PARKING LOT

- PLAZA
- OVERHEAD LIGHTING
- TREES
- FOOD TRUCK PARKING






Light Columns

South Omaha

OWNERS
THINGS

DELAWARE ST.

DELAWARE ST.

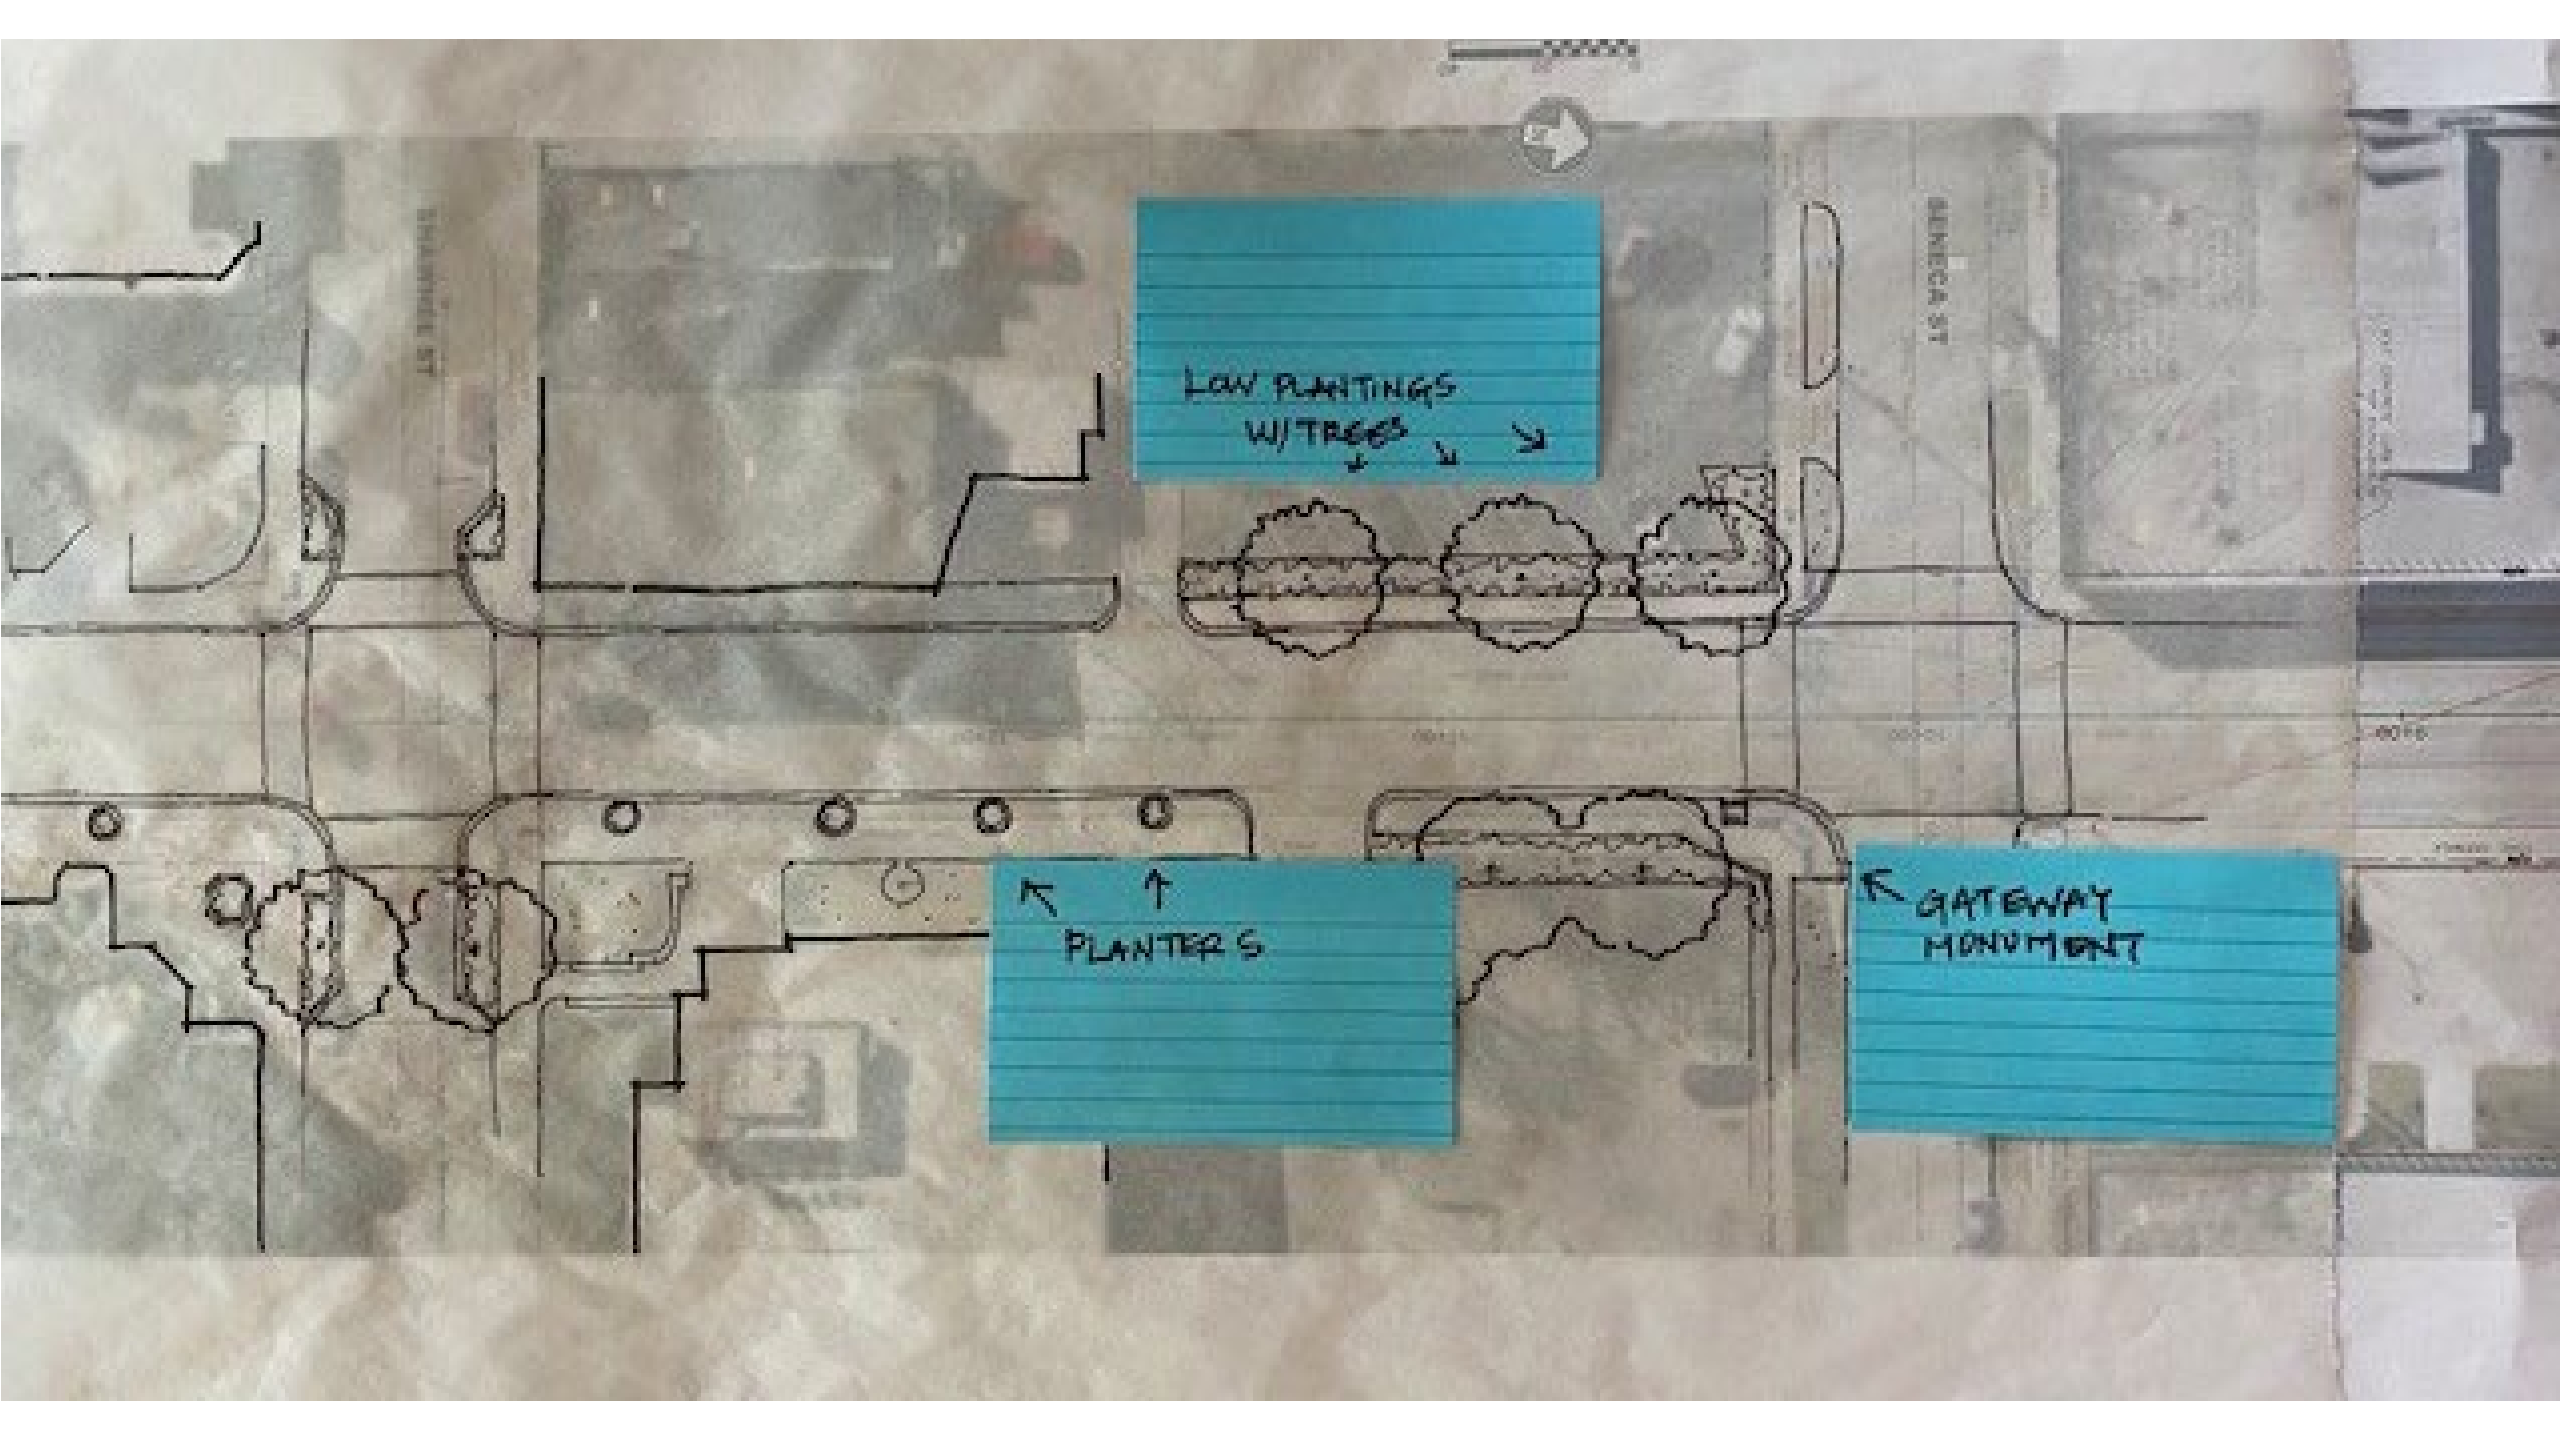

LOW PLANTINGS
W/TREES

↑
↓
PLANTERS

← GATEWAY
MONUMENT



Positively 4th Street



**Concepts for a New Gateway to
Downtown Leavenworth**